

GASQUE & ASSOCIATES INC.
LAND SURVEYORS - PLANNERS

28 PROFESSIONAL VILLAGE CIRCLE, BEAUFORT, S.C.
P.O. BOX 1363, BEAUFORT, S.C.
(843) 522-1798

THIS PLAN IS COPYRIGHTED AND IS ONLY INTENDED FOR THE USE OF THE ENTRY OR PERSONS SHOWN HERE ON.

NOTES:

1. THE BEARINGS SHOWN HEREON ARE MAGNETIC AND AS SUCH ARE SUBJECT TO LOCAL ATTRACTION.
2. THIS PLAN DOES NOT CERTIFY THE PRESENCE OR ABSENCE OF U.S. ARMY CORPS OF ENGINEERS JURISDICTIONAL WETLANDS.
3. METHOD OF AREA CALCULATION BASED ON COORDINATE METHOD.
4. LOCATION OF UNDERGROUND UTILITIES ARE FROM SURFACE INDICATIONS ONLY AND ARE NOT CERTIFIABLE.
5. THIS PLAN REPRESENTS A SURVEY BASED ON THE LISTED REFERENCES ONLY AND IS NOT THE RESULT OF A TITLE SEARCH.
6. CERTIFICATIONS ARE NOT TRANSFERABLE TO ADDITIONAL INSTITUTIONS OR SUCCESSOR OWNERS.
7. THE CERTIFIER HAS NOT INVESTIGATED OR BEEN INSTRUCTED TO INVESTIGATE THE EXISTENCE OR NONEXISTENCE OF ANY OVERLAY DISTRICTS, SUCH AS: AIRPORT, MILITARY, NOISE, CRASH POTENTIAL OR ENVIRONMENTAL ISSUES.
8. BEFORE ANY DESIGN WORK OR CONSTRUCTION ON THIS SITE IS STARTED FLOOD ZONE INFORMATION MUST BE VERIFIED BY BEAUFORT COUNTY BUILDING CODES.
9. THIS PROPERTY IS IN FLOOD ZONE C, A-9 BASE ELEV OF 13.00 AND 14.00 ACCORDING TO F.E.M.A. RATING MAP 450025 0085 AND 450025 0095 D, DATED 9/28/86 (INDEX DATE 11/4/92).
10. ALL CORNERS ARE 1/2" ROD SET UNLESS OTHERWISE NOTED.

REFERENCES:

- 1.) F.M.S. R112-031-000-090
- 2.) PLAN BY ROD SPANN DATED SEPTEMBER 27, 1978

DNEC/OCRM CRITICAL LINE

THE AREA SHOWN ON THIS PLAN IS A GENERAL REPRESENTATION OF DNEC/OCRM PERMIT AUTHORITY ON THE SUBJECT PROPERTY. CRITICAL AREAS, BY THEIR NATURE, ARE DYNAMIC AND SUBJECT TO CHANGE OVER TIME. BY GENERALLY DELINEATING THE PERMIT AUTHORITY OF THE DNEC/OCRM, THE OFFICE OF CORNER IN NO WAY WAIVES THE RIGHT TO ASSERT PERMIT JURISDICTION IN ANY CRITICAL AREA ON THE SUBJECT PROPERTY WHETHER SHOWN OR NOT. ALL PROPERTY OWNERS OR PROSPECTIVE BUYERS ARE ADVISED TO HAVE THE LINE CHECKED BY A LICENSED SURVEYOR AT THE CONCLUSION OF CLOSING ON THE SALE OF THIS PROPERTY.

[Signature]
DATE: 6-15-05
THE CRITICAL LINE SHOWN ON THIS PLAN IS VALID FOR THREE YEARS FROM THE DATE OF THIS SIGNATURE, SUBJECT TO THE CAUTIONARY LANGUAGE ABOVE.

I, David E. Gasque, a Registered Professional Land Surveyor in the State of South Carolina, certify to the client shown herein that to the best of my knowledge, information and belief, the survey shown herein was made in accordance with the requirements of the minimum standards provided for the practice of land surveying in South Carolina, and meets or exceeds the requirements for a CLASS A survey as specified therein, and there are no encroachments or projections other than shown. This survey is not valid unless it bears the original signature and seal of a duly licensed and qualified surveyor.

David E. Gasque, R.L.S.
S.C. Registration Number 10088

GASQUE & ASSOCIATES INC.
LAND SURVEYORS - PLANNERS

28 PROFESSIONAL VILLAGE CIRCLE, BEAUFORT, S.C.
P.O. BOX 1363, BEAUFORT, S.C.
(843) 522-1798



THIS PLAN IS COPYRIGHTED AND IS ONLY INTENDED FOR THE USE OF THE ENTRY OR PERSONS SHOWN HERE ON.

ADDRESS TABLE	
LOT NUMBER	STREET ADDRESS
LOT 1	148 WILLOW POINT ROAD
LOT 2	147 WILLOW POINT ROAD
LOT 3	146 WILLOW POINT ROAD
L60	S89°13'00"W	L140	S89°13'00"W

CURVE TABLE						
CURVE	LENGTH	RADIUS	TANGENT	CHORD	BEARING	DELTA
C48	23.14	4				


BAYNARD ROAD

GREEN POND

LOCATION MAP (N.T.S.)

APPROXIMATE MEAN HIGH WATER

TOTAL ACREAGE 25.97
 TOTAL HIGHLAND 22.90
 POND ACREAGE 1.63
 2' WIDE DITCH ACREAGE 0.02

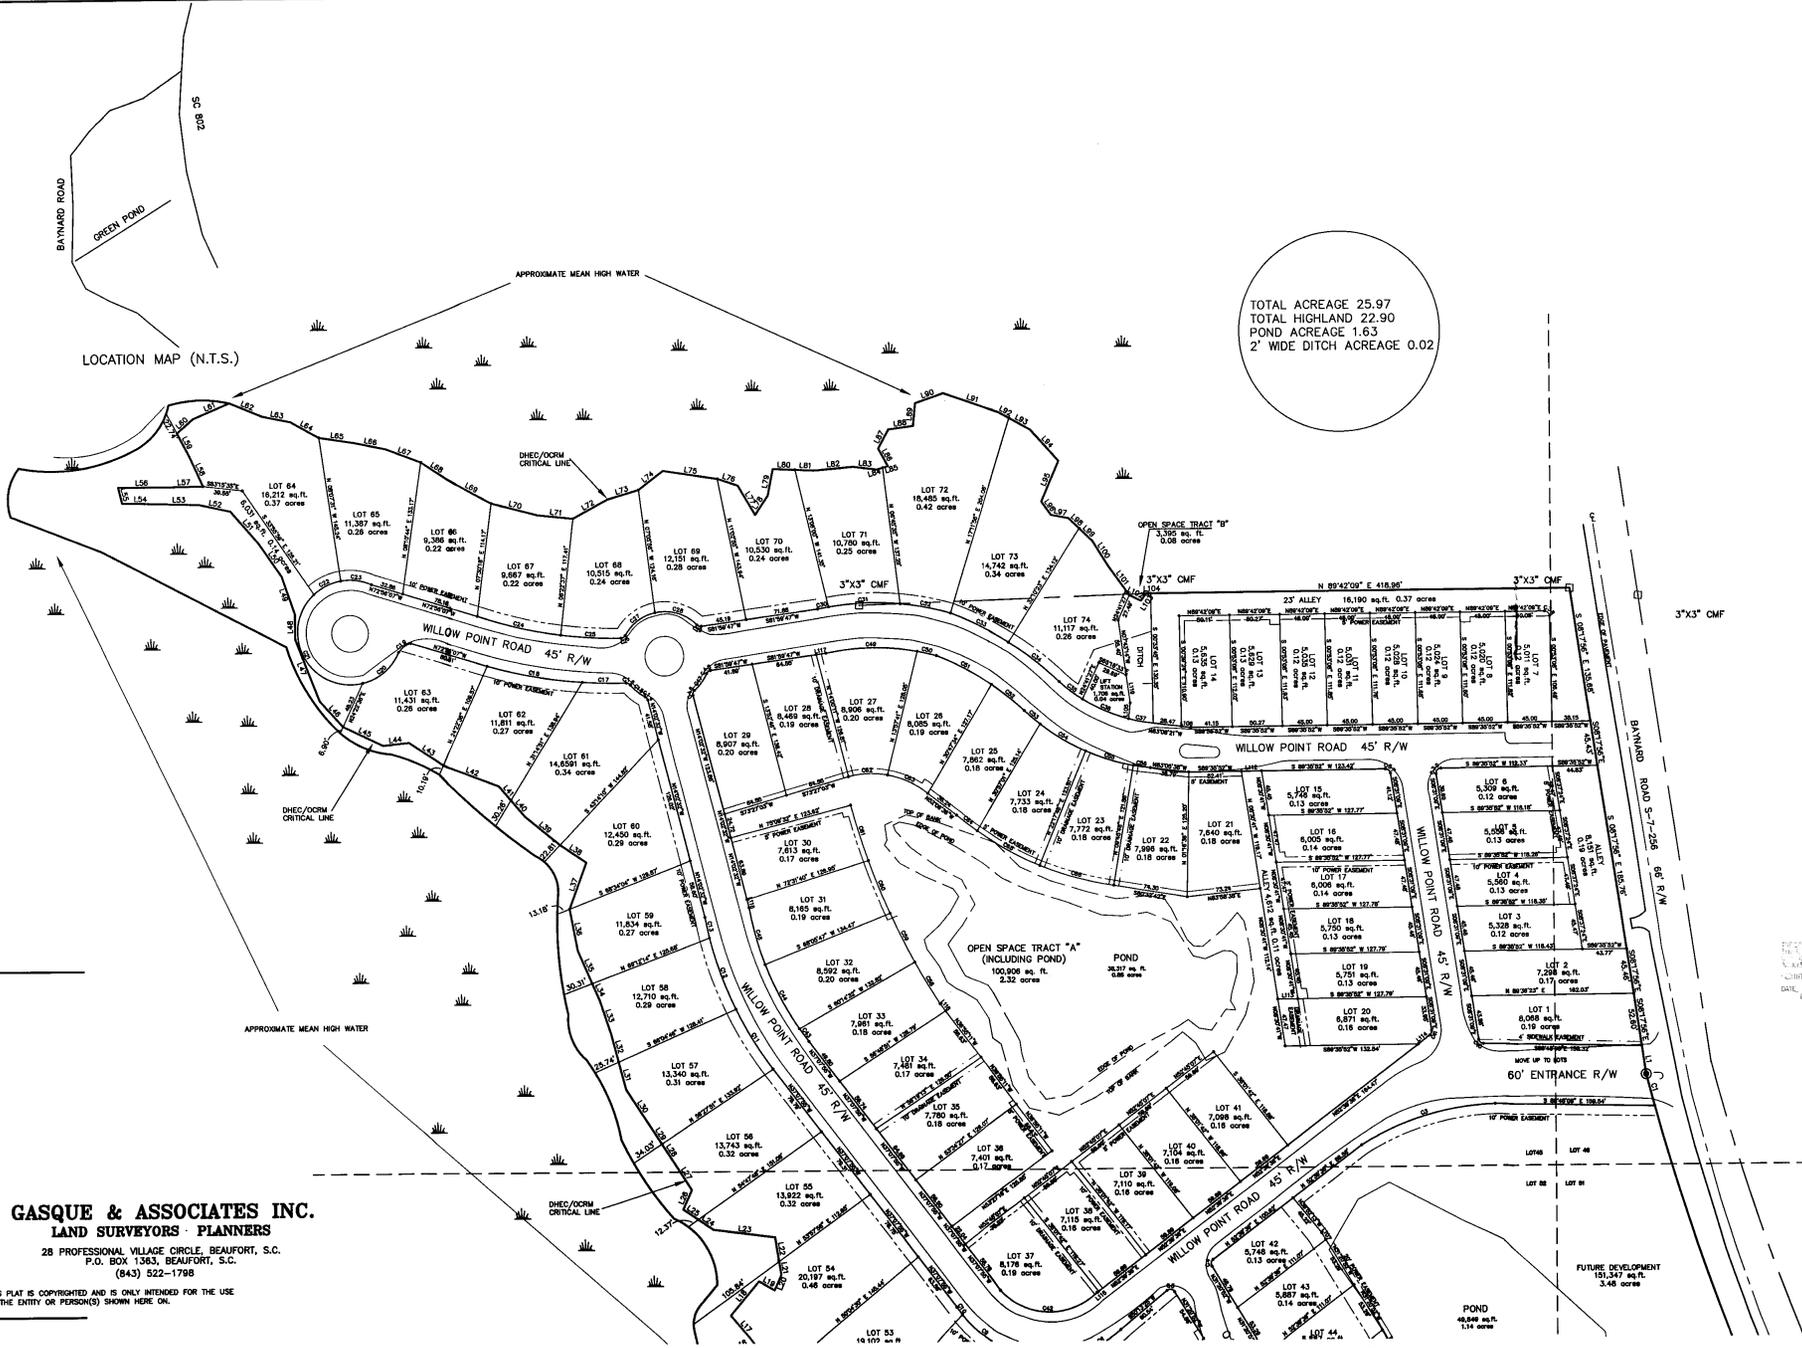

 DRAWN BY: [Signature]

GASQUE & ASSOCIATES INC.
 LAND SURVEYORS - PLANNERS
 28 PROFESSIONAL VILLAGE CIRCLE, BEAUFORT, S.C.
 P.O. BOX 1363, BEAUFORT, S.C.
 (843) 522-1798

THIS PLAN IS COPYRIGHTED AND IS ONLY INTENDED FOR THE USE OF THE ENTITY OR PERSON(S) SHOWN HERE ON.

FUTURE DEVELOPMENT

POND
 48,048 sq. ft.
 1.14 acres